



Ricavato da :

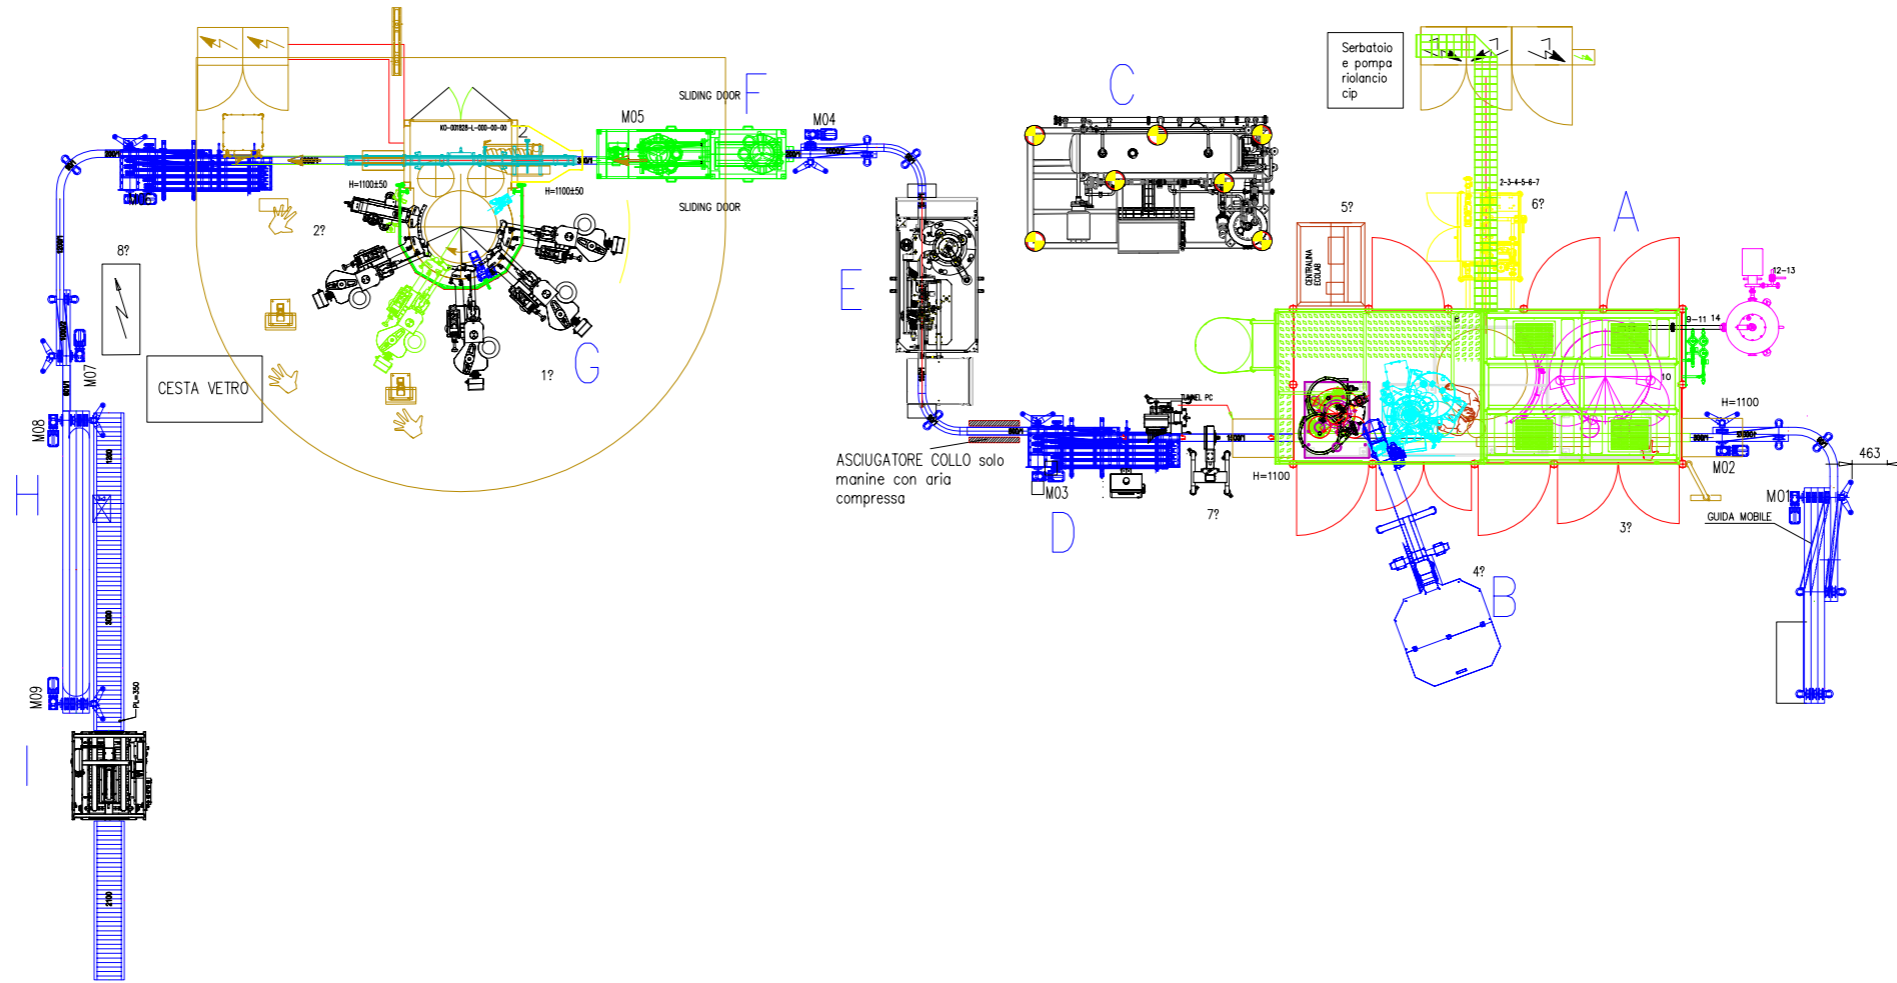

<p><i>Note:</i> Please always refer to the weight information of each equipment to check the compliance with the floor capacity, especially for those installations not at ground level. Ladders and Platforms are not in the Scope unless specified in the quotation</p>		
Customer:		
Location:		
Business Opportunity:	LINEA VETRO	Date: 02/12/2024
Scope of supply:	FULL LINE / PARTIAL LINE / STAND ALONE / UPGRADE	Scale: 1:100
Drawn by:	UC	
PRELIMINARY LAYOUT		FOR INFORMATION ONLY
<p><small>This drawing is BBM property and contains all the intellectual property information. It is intended for the customer's use only. The customer must ensure that the information contained herein does not be used for any other purpose without BBM's express consent. This drawing shall not be used directly or indirectly by the customer for the operation of any equipment for which this drawing is intended. All intellectual property rights are reserved by BBM. The reproduction or use of any part of this drawing without the written consent of BBM is strictly prohibited. BBM shall not be held responsible for any loss or damage of any kind resulting from the use of this drawing or from any other party's use of the information contained in this drawing or with respect to third party intellectual property rights.</small></p>		<p>Drawing No.: CAD No:</p> <p>BBM</p> <p>Formal</p> <p>A3</p>