



Ricavato da :

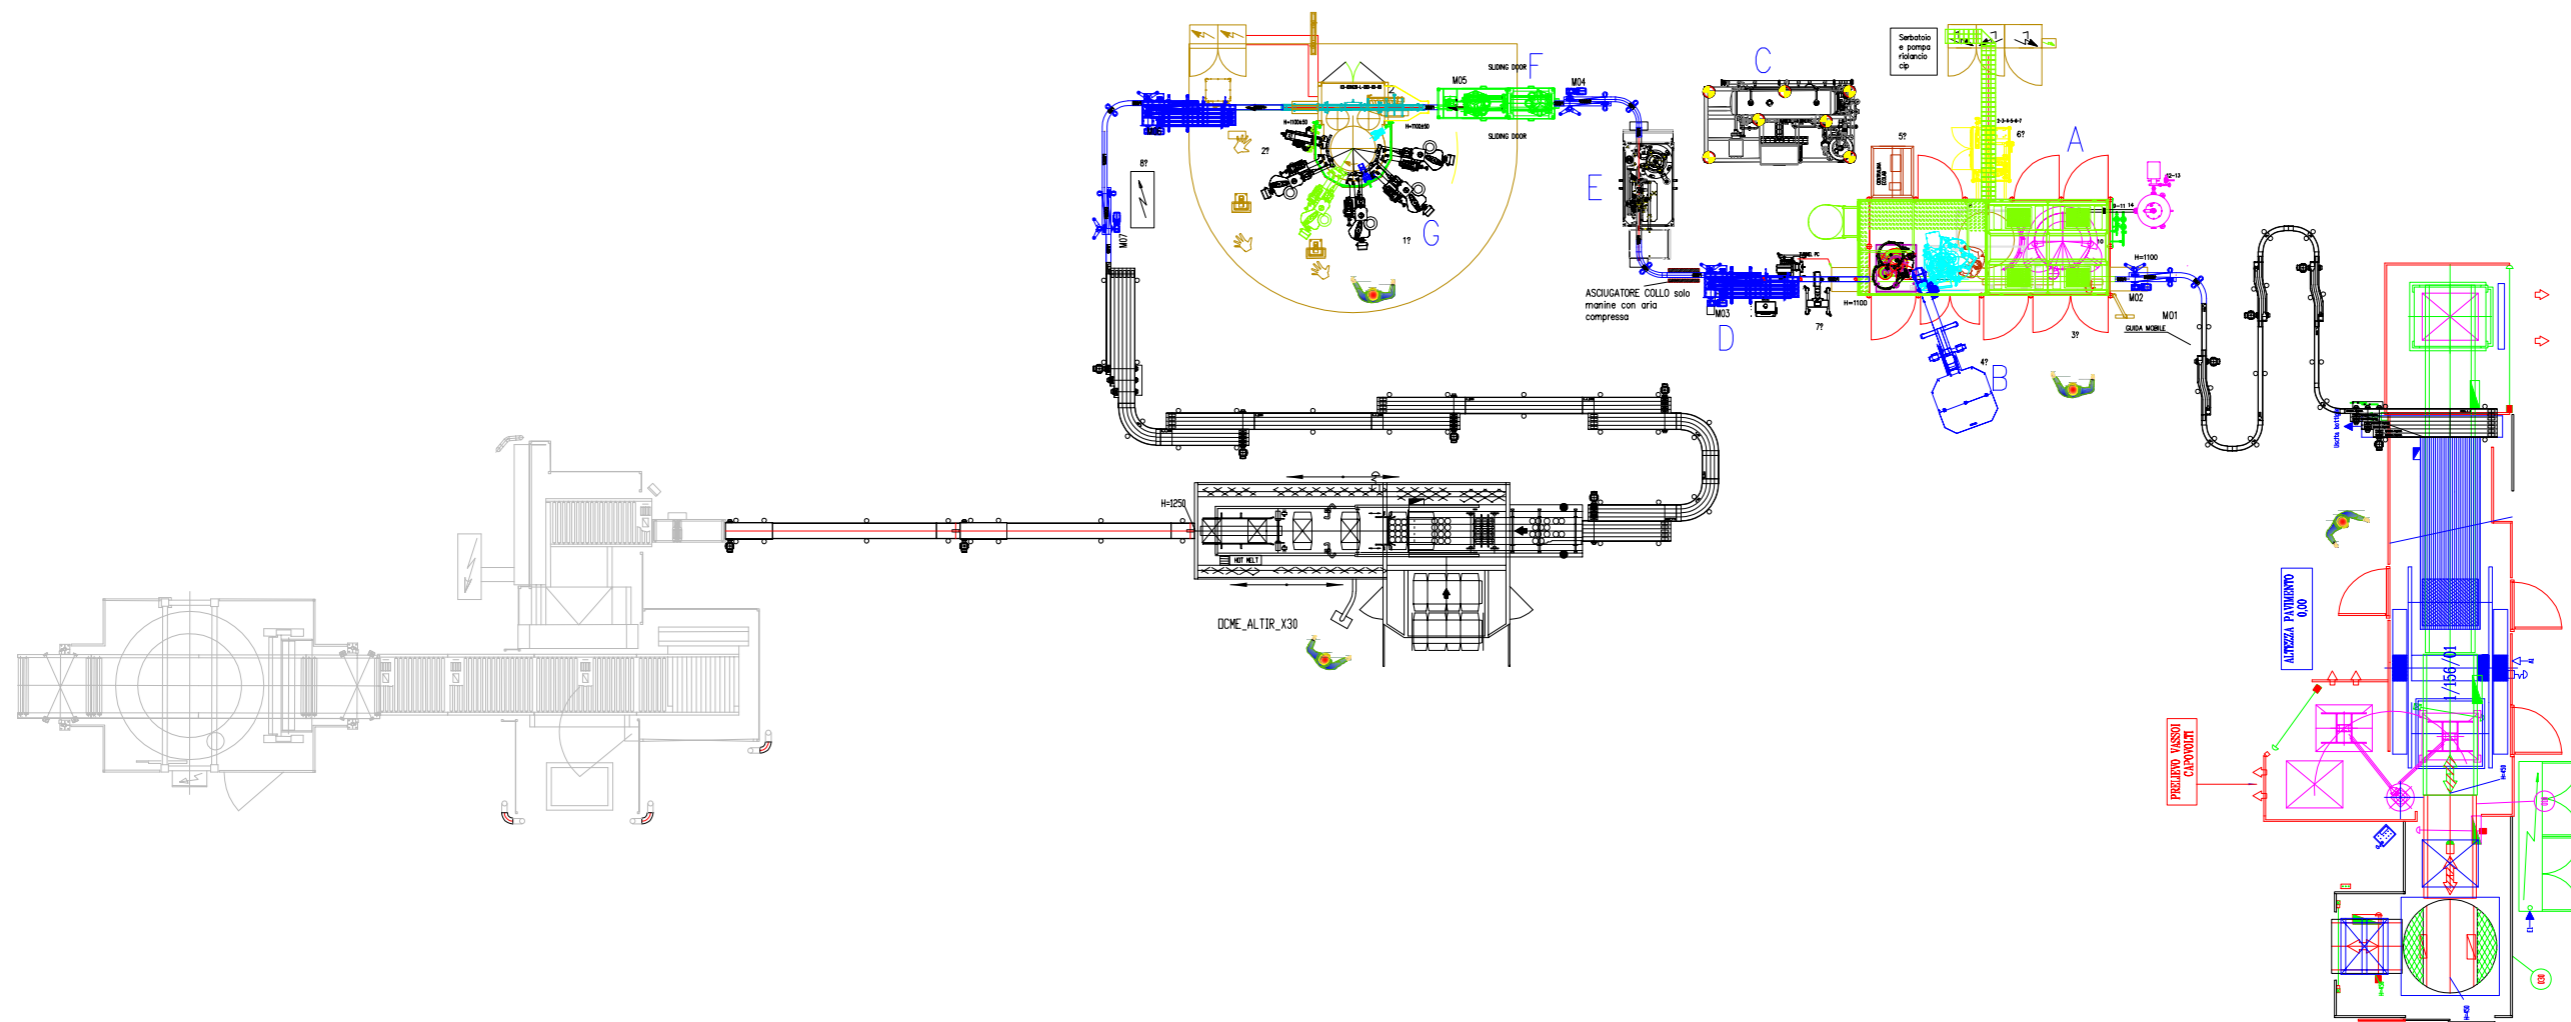

<p><i>Note:</i> Please always refer to the weight information of each equipment to check the compliance with the floor capacity, especially for those installations not at ground level Ladders and Platforms are not in the Sciel scope unless specified in the quotation</p>		
Customer:		
Location:	Business Opportunity: LINEA VETRO	Date: 02/12/2024
Scope of supply: FULL LINE / PARTIAL LINE / STAND ALONE / UPGRADE	Drawn by: UC	Scale: 1:100
PRELIMINARY LAYOUT		FOR INFORMATION ONLY
<p><small>This drawing is BBM property and contains all the information of the project. It is not to be used for any other purpose without the written consent of BBM. The drawing shall not be used without the written consent of BBM. All information contained herein is for the specific project for which this drawing is prepared by BBM. All information supplied by third parties to BBM shall be subject to the terms and conditions of the contract. BBM is not responsible for any errors or omissions in this drawing or with respect to third party intellectual property rights.</small></p>		<p>Drawing No.: CAD No: BBM</p>
		Formal A3